


Exhibition Floor Plan

SDW Conference

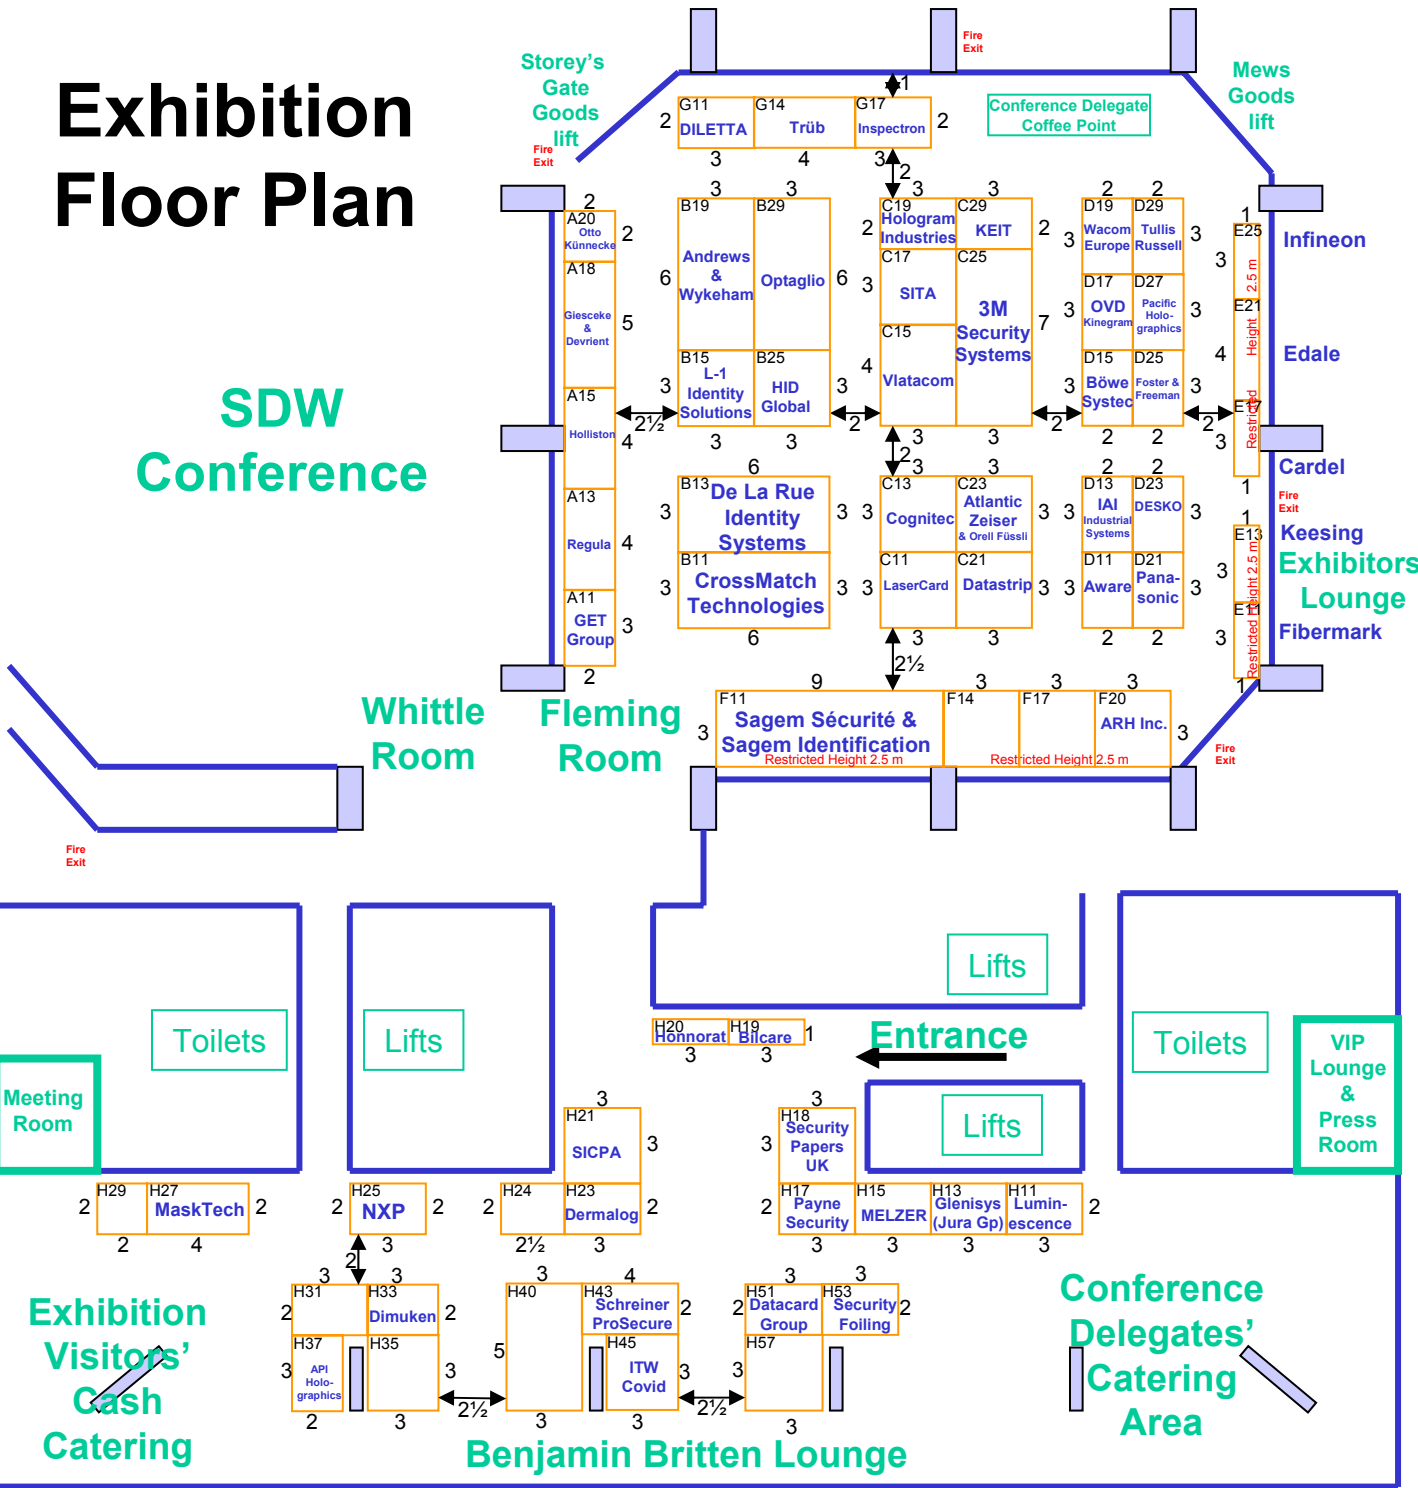

This plan is intended for guidance only and does not form any contract, representation or warranty, expressed or implied

Layout subject to alteration at the discretion of The Organiser

All dimensions in metres. Scale 1:300. Note 1m = 3ft. 3.37 ins.

Exhibition Enquiries: Pam Chatten, Braecot, Cray Road, Swanley, Kent, BR8 8LN, UK
Tel: +44 (0) 1322 663006; Fax: +44 (0) 1322 615868; Email: p.chatten@sciencemediapartners.com

20 August 2010